




JD WEBER CONSTRUCTION

UNDERGROUND UTILITIES

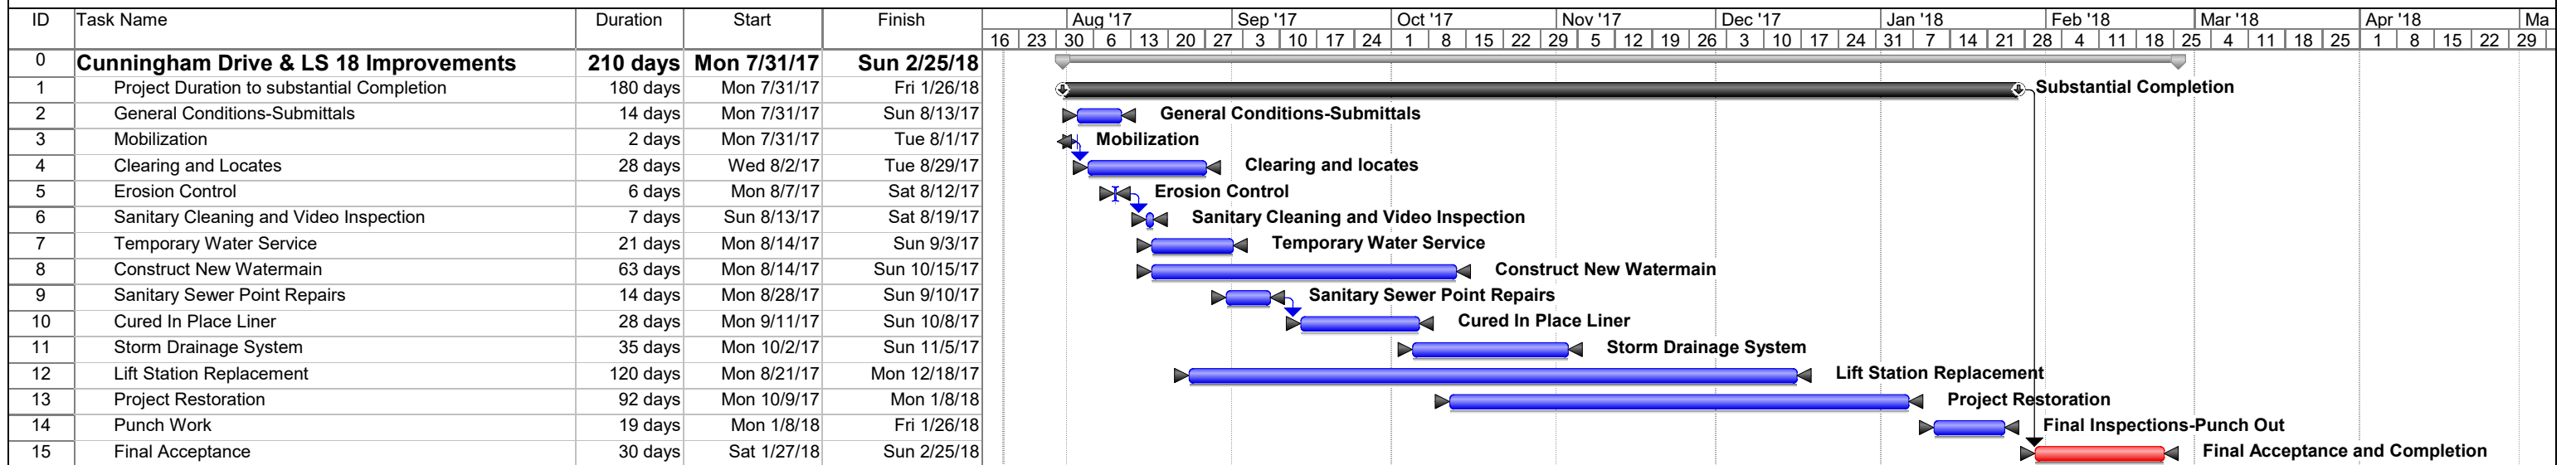

Project: Cunningham Drive & LS 18 In
Date: Thu 7/20/17

Task
Split



Progress

Milestone



Summary

Project Summary



External Tasks

External Milestone



Deadline

